




ELEVATION - TYPICAL END DIAPHRAGM
AT INTERMEDIATE PIERS

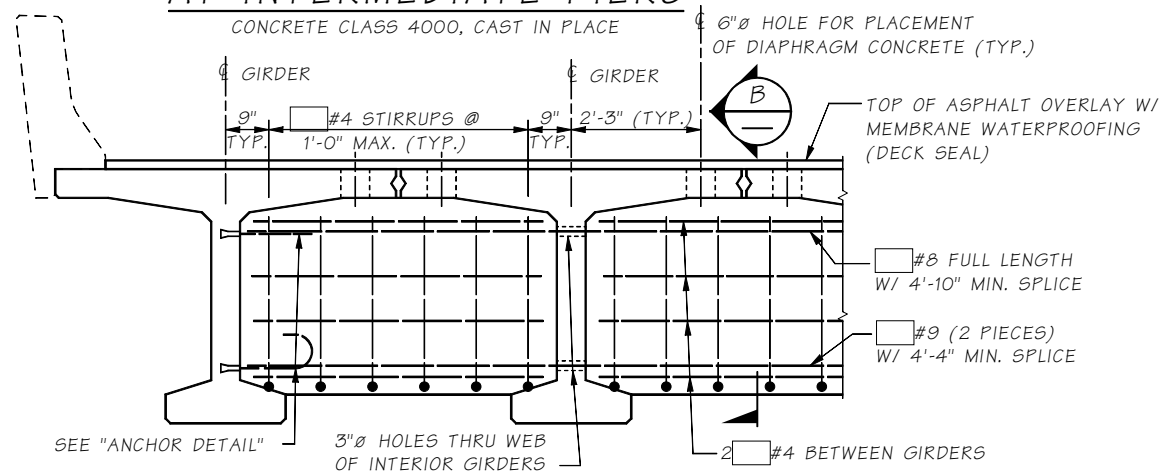

ELEVATION - TYPICAL INTERMEDIATE DIAPHRAGM

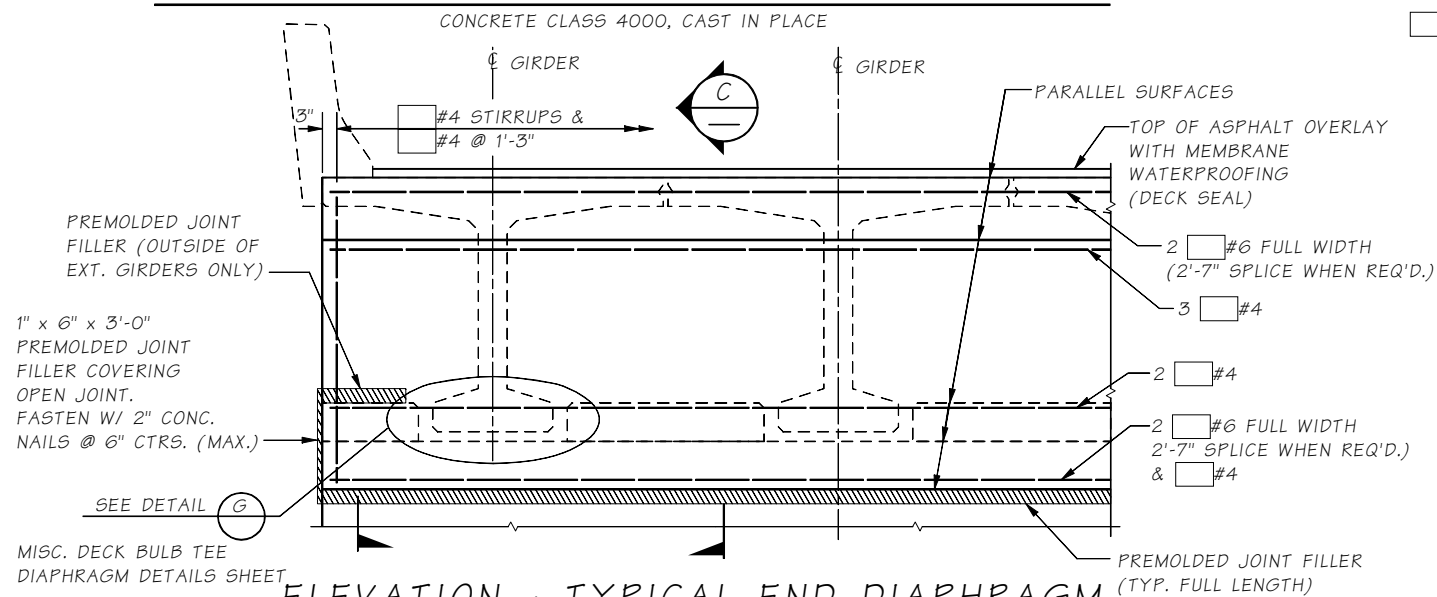


ELEVATION - TYPICAL END DIAPHRAGM
AT END PIERS

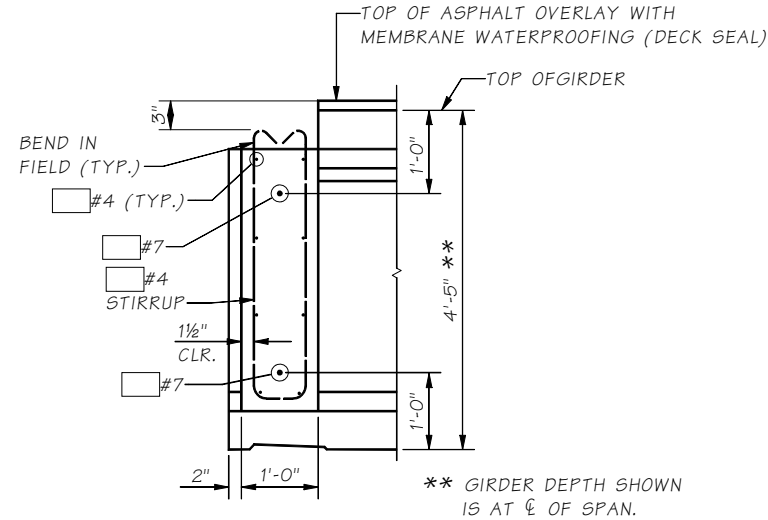


SECTION A

LONGIT. DIMENSIONS
ARE NORMAL TO SKEW

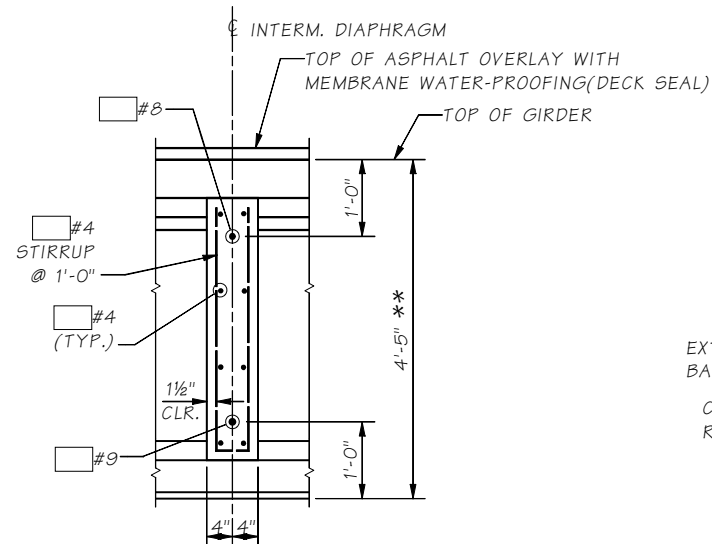


SECTION B

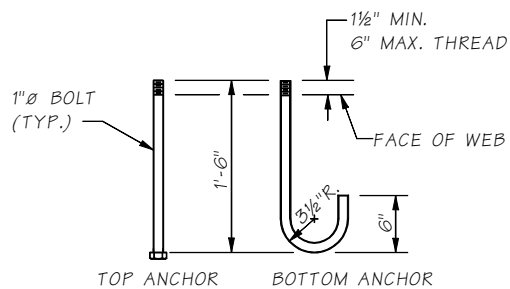


ANCHOR DETAIL

A.S.T.M. A-307

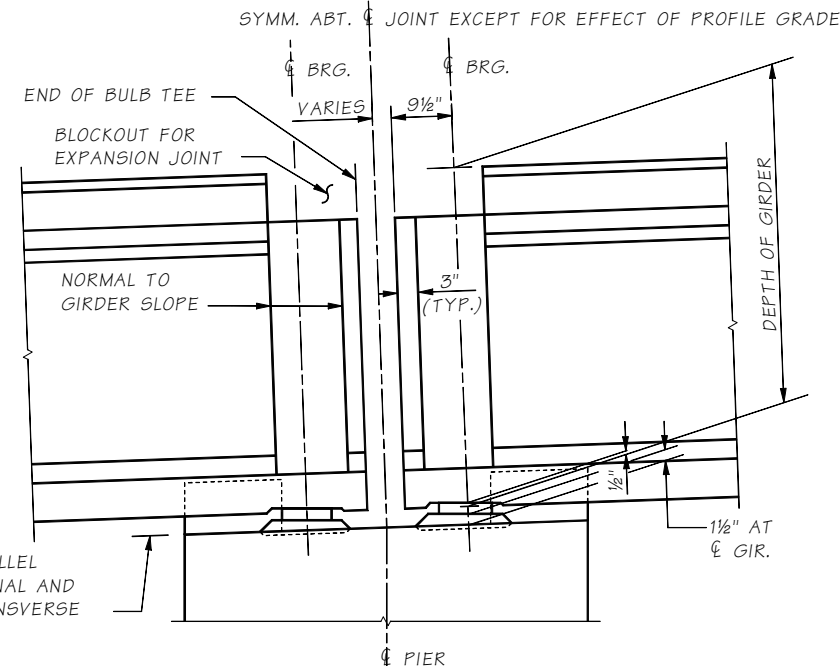

END DIAPHRAGMS
AT INTERMEDIATE PIER

LONGITUDINAL DIMENSIONS ARE NORMAL TO PIER

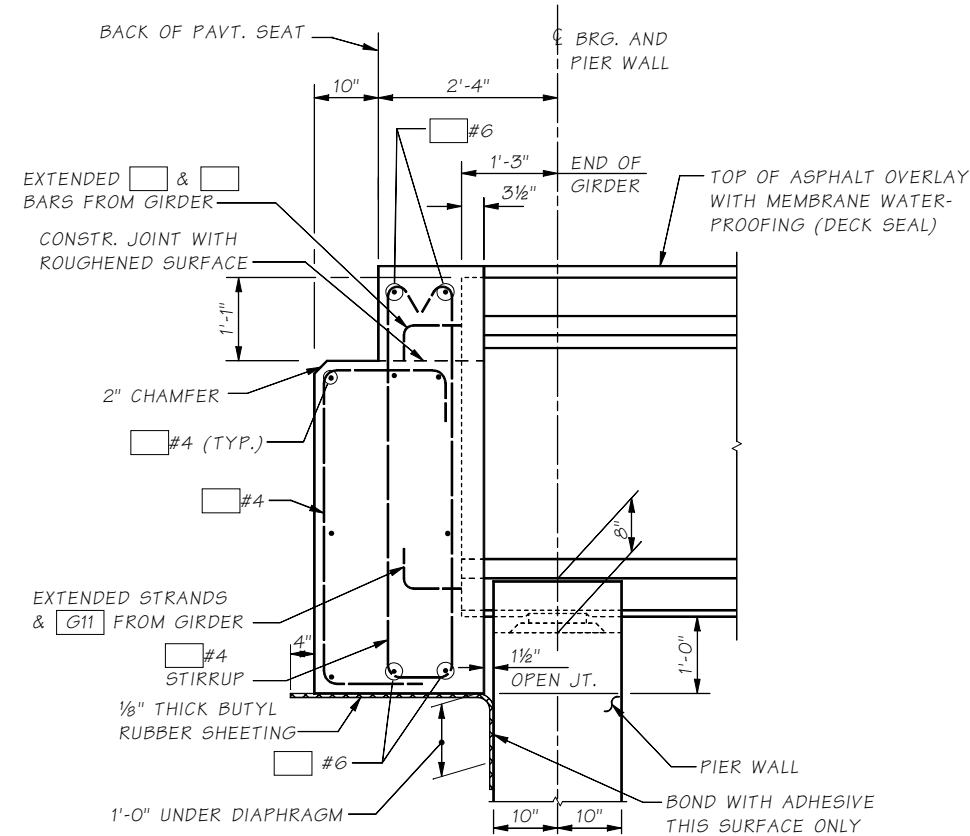

SECTION C

ALL LONGIT. DIMENSIONS
SHOWN ARE NORMAL TO C.B.R.G.

Bridge Design Engr.	M:\STANDARDS\Girders\Deck Bulb Tee\W53DG DIAPHRAGMS.man	REGION NO.	STATE	FED. AID PROJ. NO.	SHEET NO.	TOTAL SHEETS
Supervisor		10	WASH.			
Designed By		JOB NUMBER				
Checked By						
Detailed By						
Bridge Projects Engr.						
Prelim. Plan By						
Architect/Specialist	DATE	REVISION	BY	APPD		

Tue Apr 29 13:53:41 2008

BRIDGE
AND
STRUCTURES
OFFICE



STANDARD
PRESTRESSED CONCRETE GIRDERS

W53DG DECK BULB TEE
DIAPHRAGM DETAILS

BRIDGE
SHEET
NO.
SHEET
OF
SHEETS

5.6-A26-3